

4

3


2

1

REVISIONS				
ZONE	REV.	DESCRIPTION	DATE	APPROVED
ALL	B	GEN. REV. CLEAN-UP TO BASE DWG. FOR SIGN-OFF	R BROWN 11/8/91	W.C.C. 12/6/91
			D.H.K. 12/2/91	CHR. 12/6/91
C-D 3-4	C	ADDED SPARE BAYONET, ALL SIZES, & CORRECTED RV / RD6763 TAP, HEATER WAS 18 KW, & TITLE WAS ESR BUILDING LHE STORAGE FLOW DIAGRAM.	R BROWN 9/1/95	DANA ARENIUS 9/12/95
			RAO GANNI 9/11/95	W.C. CHRONIS 9/12/95
ALL	D	GEN. REV., & ADDED L-TUBE TO WARM INTERFACE TO HALLS	AMH 8/19/03	P.K. 8/25/03 V. GANNI 8/25/03
ALL	E	GENERAL REVISION	M WRIGHT 27FEB04	P.K. 1-27-05 D.A. 1-28-05
2-C 2-D 3-C	F	REVISED: CORRECTED SYMBOL FOR RVV6763A SUCH TO REFLECT CRYO STANDARD PARALLEL PLATE SYMBOL, CHANGED SP FOR RV6763 TO BE 45# PER LABEL PLATE ON RELIEF VALVE.	C. PERRY 5/16/19	J. WILSON 5/16/19

**WARM He GAS
INTERFACE TO HALLS**

Dwg. No. 74200-0111

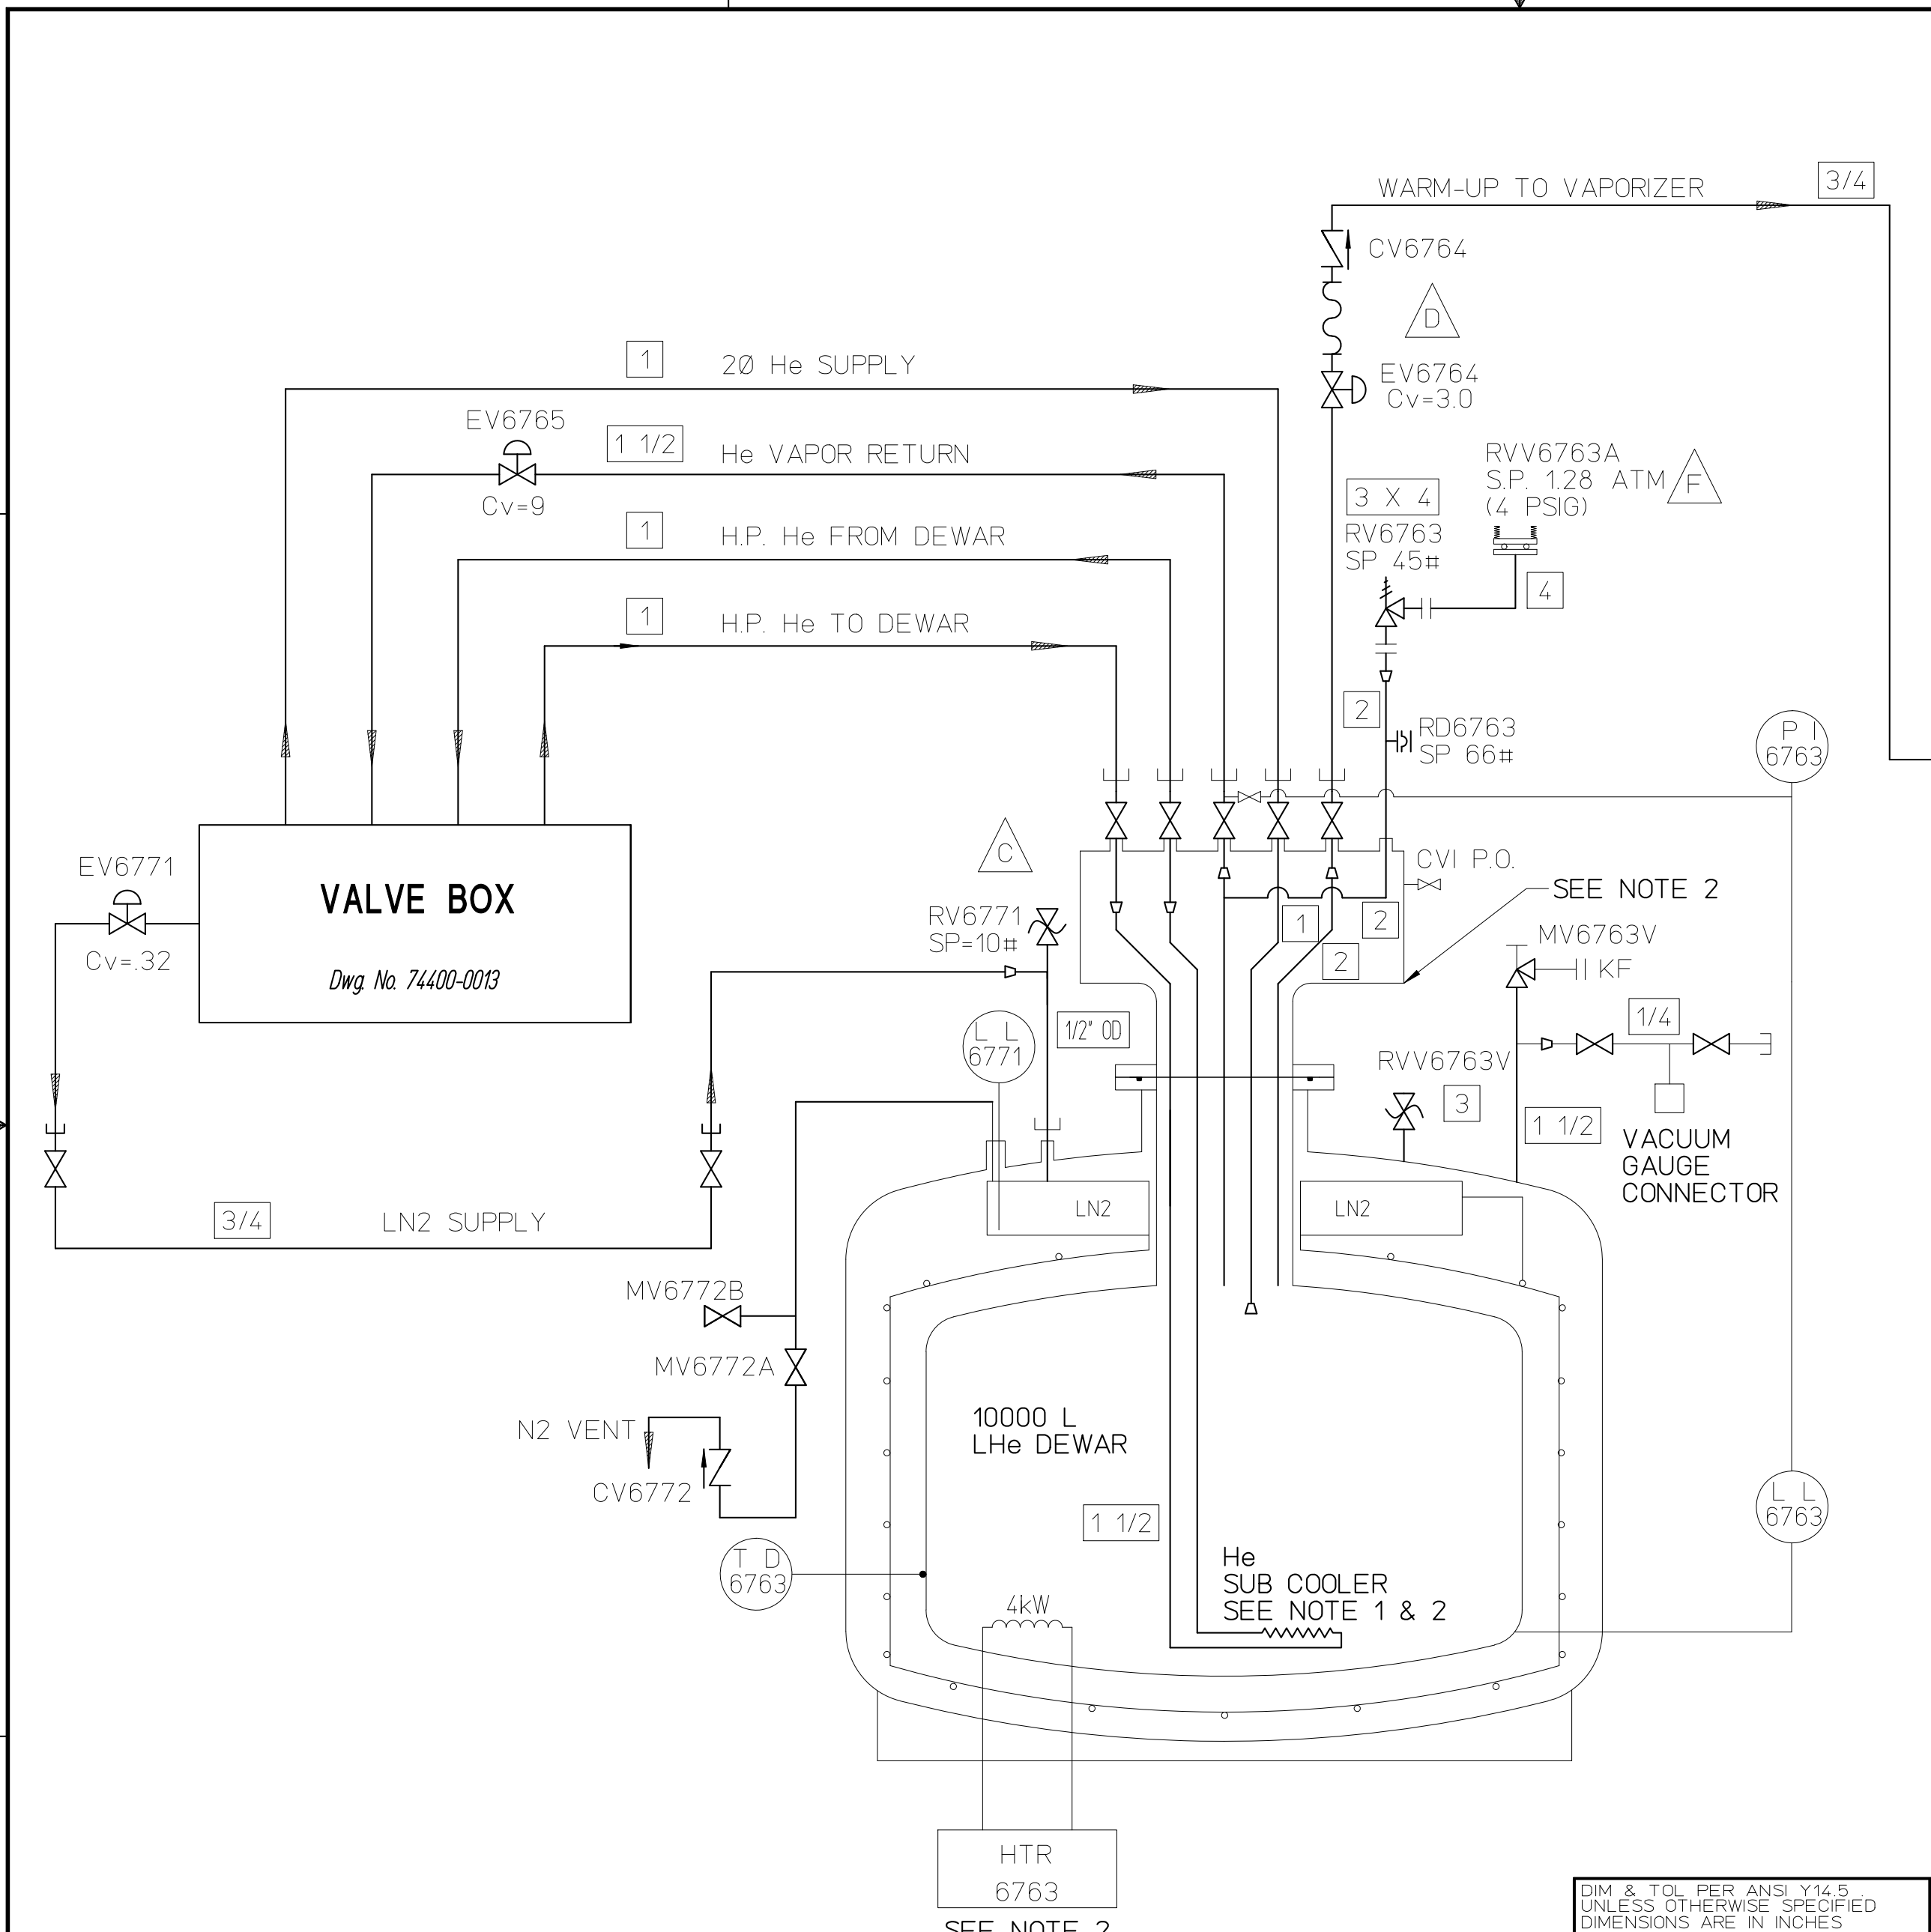

- NOTES:
- (6) PARALLEL PATHS 47.7' LG OF 1/2" OD x .035" COPPER TUBING.
 - SEE DWG. 74700-0005 FOR NECK CAN, He SUB COOLER & HEATER DETAILS.

DIM & TOL PER ANSI Y14.5 UNLESS OTHERWISE SPECIFIED DIMENSIONS ARE IN INCHES TOLERANCES ARE: FRACTIONS DECIMAL ANGLES ±N/A .XX ± N/A ± N/A .XXX ± N/A	CADD I.D. NO.		 The Continuous Electron Beam Accelerator Facility NEWPORT NEWS, VIRGINIA UNITED STATES DEPARTMENT OF ENERGY		
	/wbs/7/wbs_7_4/74700/C0004				
MATERIAL	APPROVALS	DATE	ESR 10,000L HELIUM DEWAR FLOW DIAGRAM		
	N/A				
FINISH	APPROVED/ORIGINATOR	DATE			SIZE DWG. NO.
DEBURR & BREAK ALL SHARP EDGES	W. C. CHRONIS	12/6/91	C 74700-0004	F	
DO NOT SCALE DRAWING	APPROVED	12/6/91	SCALE NONE	USED ON ASSY NO 74200-0101	SHEET 1 OF 1

4

3

2

1